


CLARK STREET

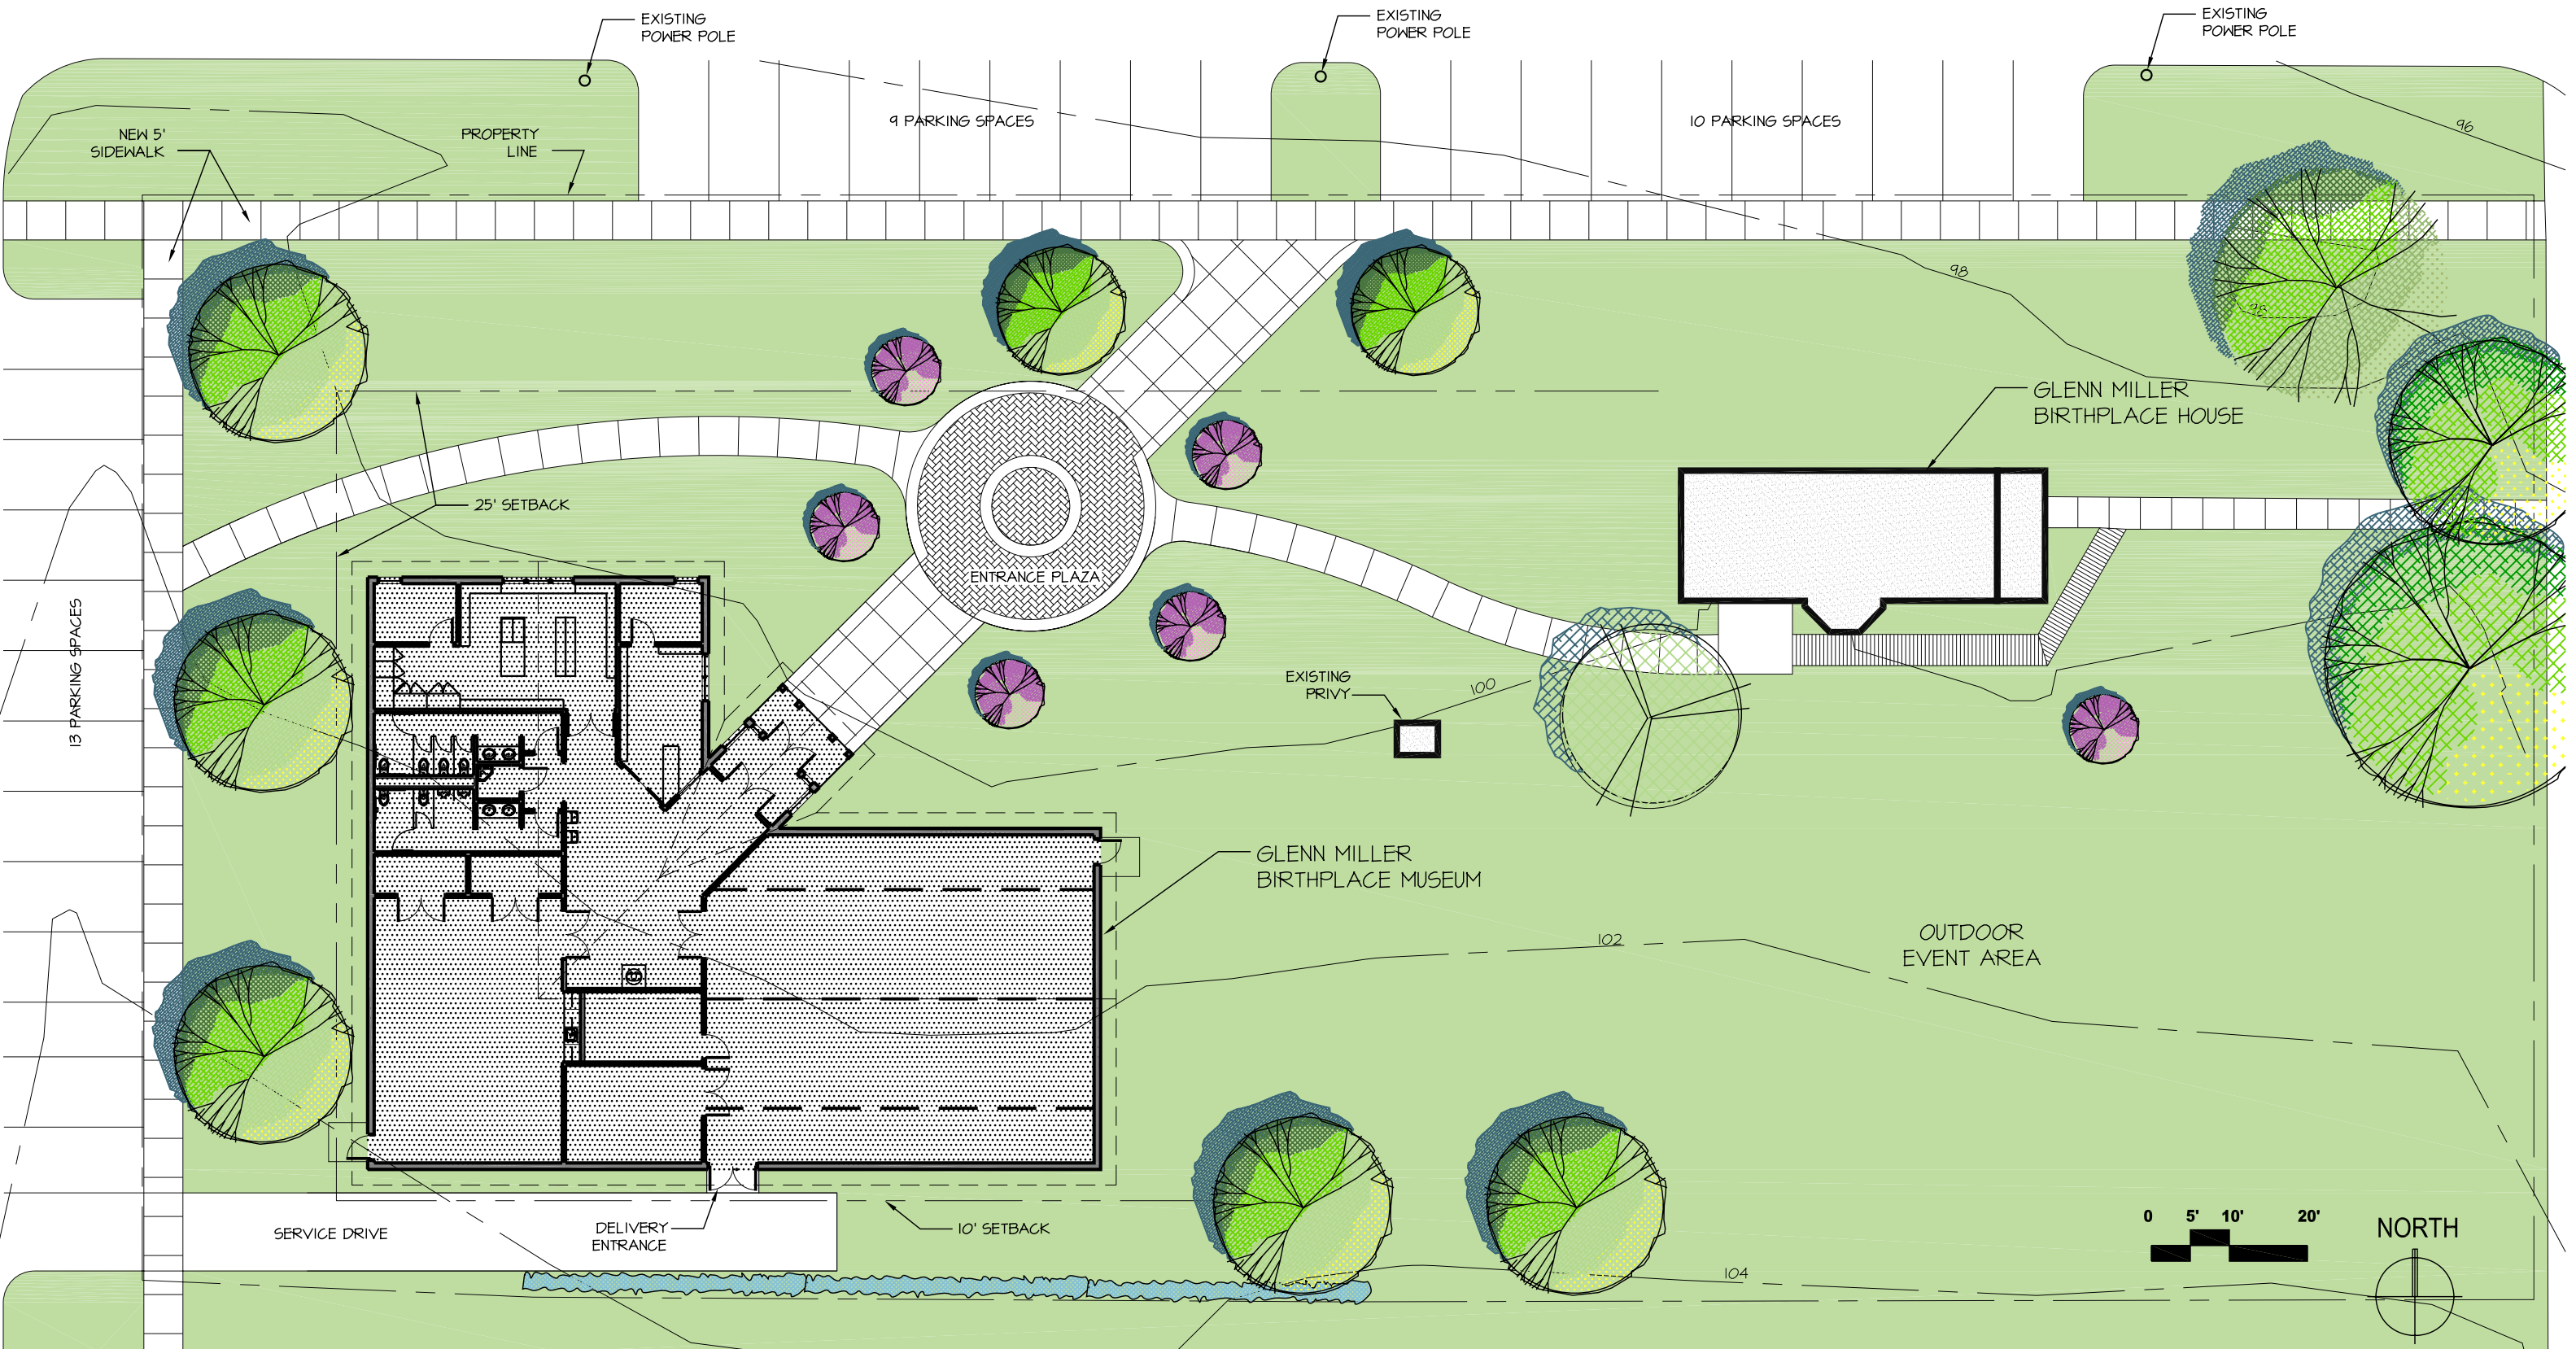

Glenn Miller Birthplace Museum
Clarinda, Iowa

OCTOBER 30, 2008
 BCDM No. 4662-00

CONCEPTUAL SITE PLAN

Beringer Ciaccio Dennell Mabrey
 architecture • landscape architecture • interior design • construction management

